


NOTE: ACCESS POINTS WITHIN LANE CLOSURE  
SHALL BE CONTROLLED BY FLAGGER(S)

REFER TO TCP 100.01 FOR SIGN  
SPACING, TAPER LENGTHS AND  
BUFFER ZONE LENGTHS

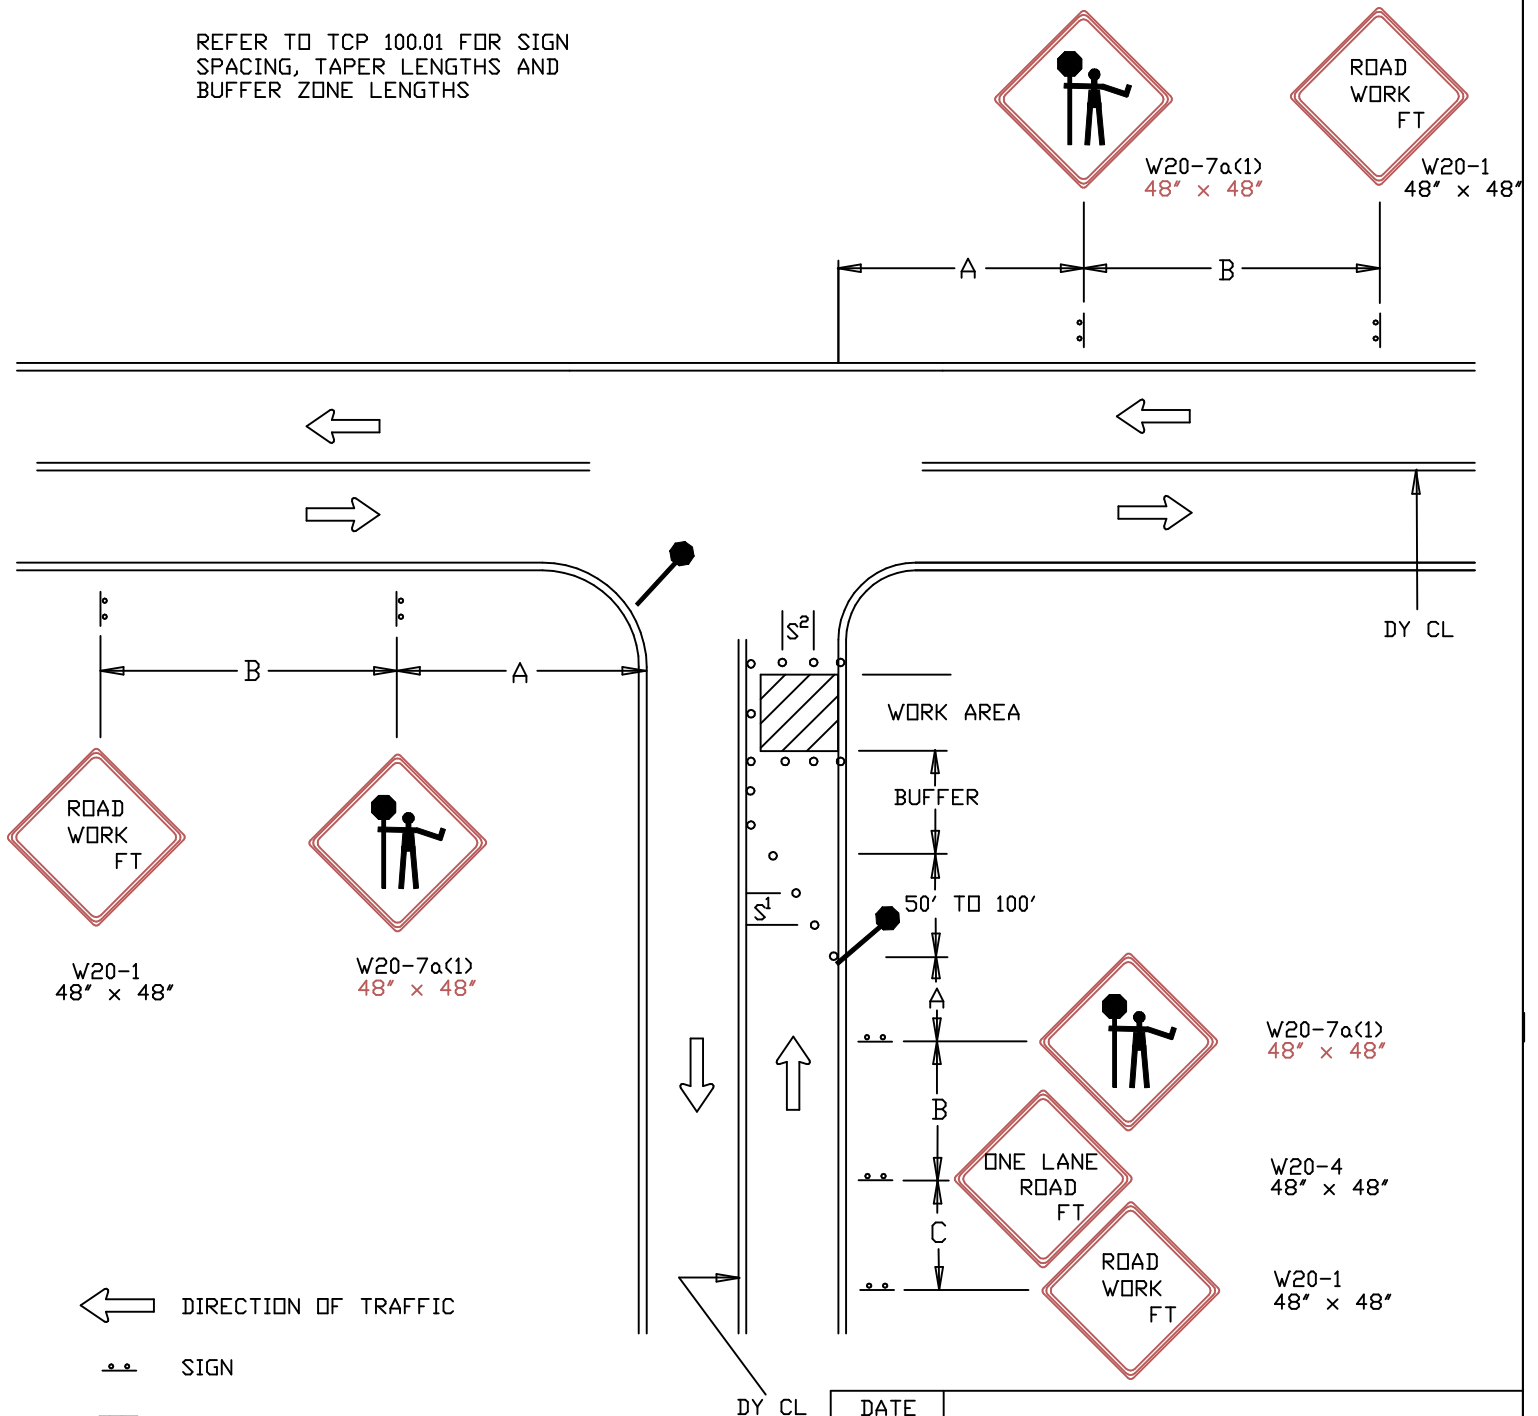

← DIRECTION OF TRAFFIC

.. SIGN

▨ WORK SITE

● FLAGGER

○ TRAFFIC DRUMS  
OR CONES

S<sup>1</sup>=30 FT.

S<sup>2</sup>=10 FT.

DY CL

DY CL			DATE	TRAFFIC OPERATIONS SECTION MONTGOMERY COUNTY, MARYLAND
			07-01-04	
REVISION BY	DATE	APPROVED	DES. BY	FLAGGING CONTROL AT 3 - LEG INTERSECTION (3)
			MCDPWT	
			DRAWN BY	
			TCLE	
			SCALE	_____ CHIEF, TRAFFIC OPERATIONS SECTION
			NTS	STANDARD TCP-105.05      ____ OF ____ SHEETS